



P.A. 007



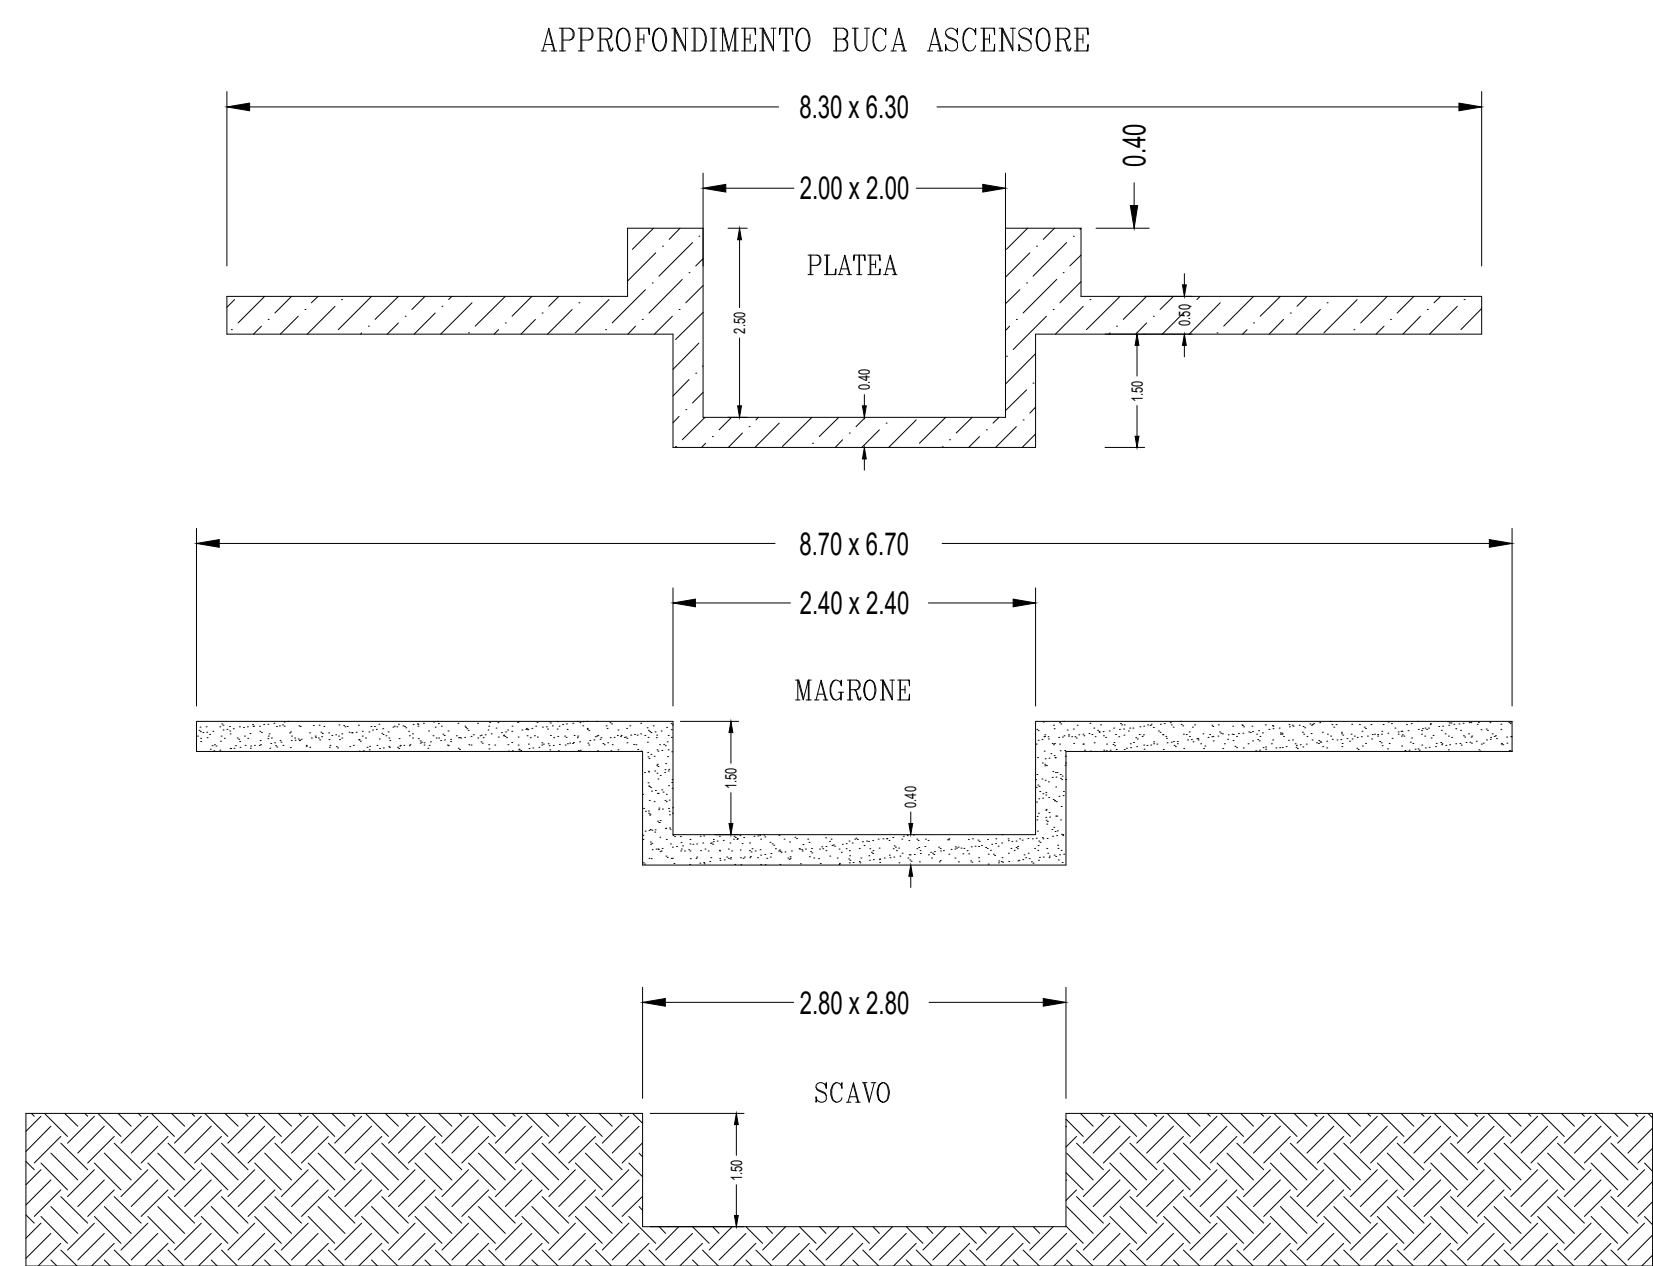

QUOTA LIVELLO FINITO —

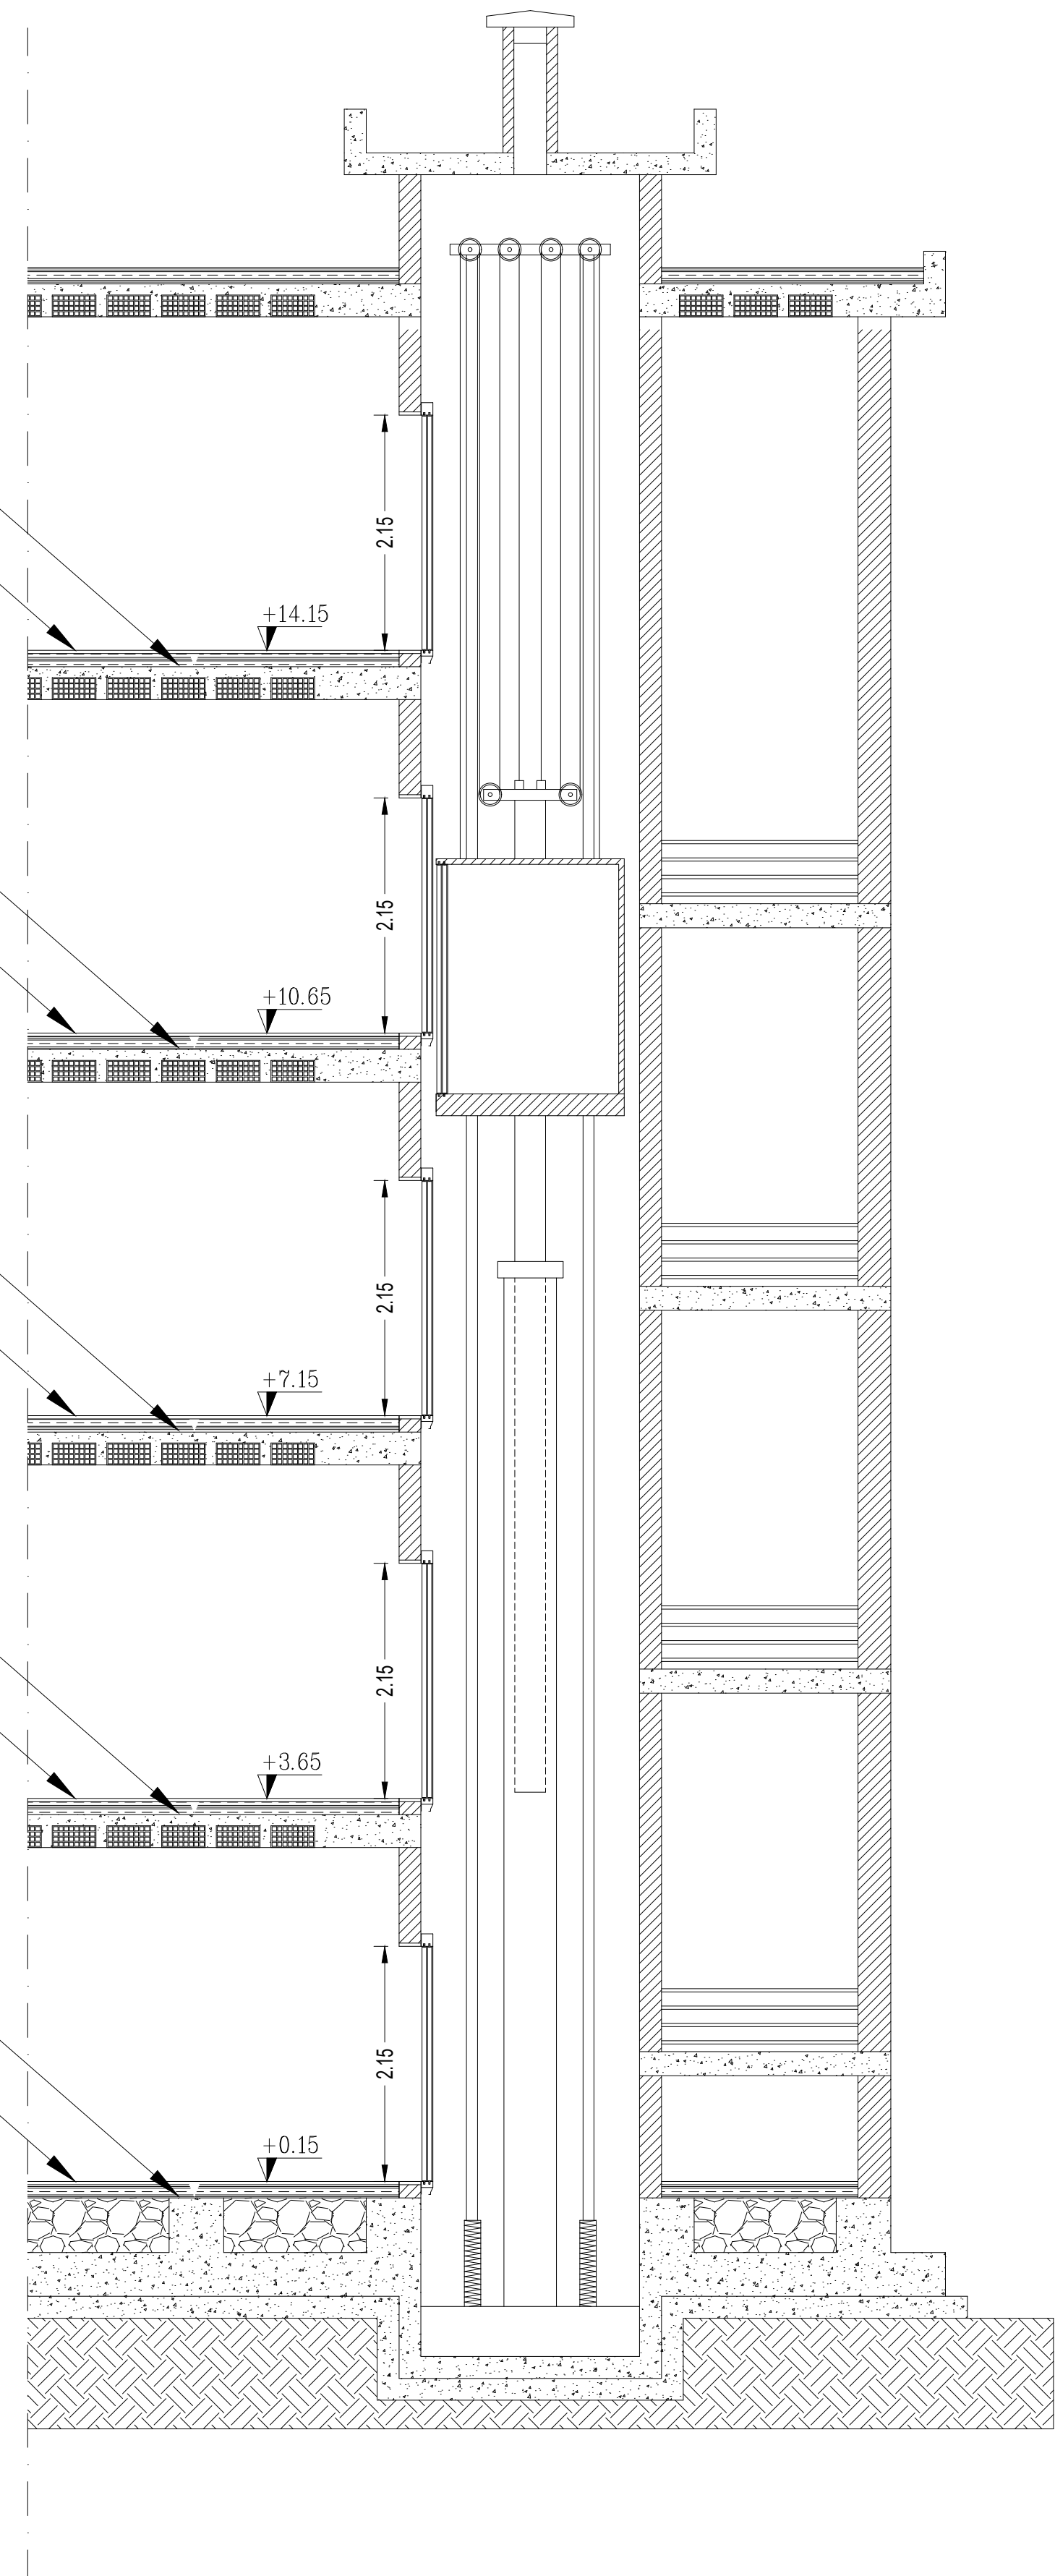

—QUOTA LIVELLO FINITO